


PRODUCED BY AN AUTODESK EDUCATIONAL PRODUCT

PRODUCED BY AN AUTODESK EDUCATIONAL PRODUCT

INTERNEL ROAD

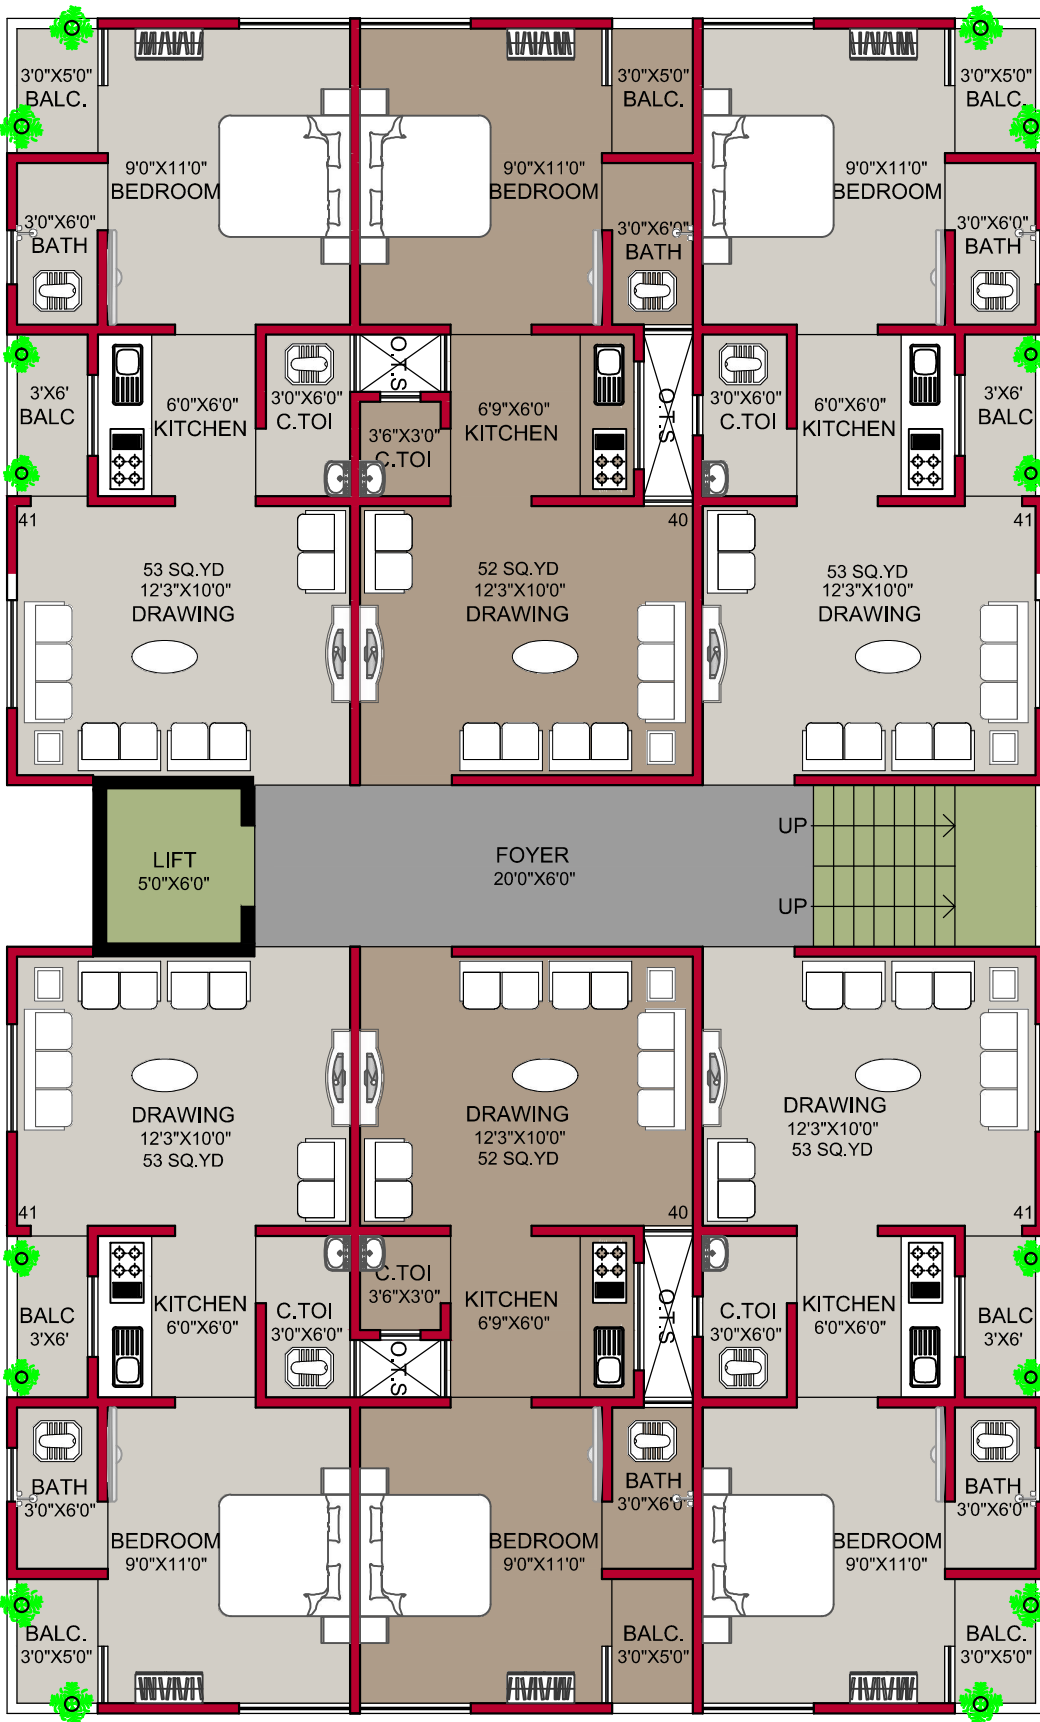

MAIN ROAD

TYPICAL FLOOR PLAN

DESIGNER :- ALTAMAS SHAIKH

ISLAMIYA AVENUE - 1

(m)9558485543 email a3dgraphics@Yahoo.in